



RICCOBENE

CONCRETE MASONRY & DESIGN

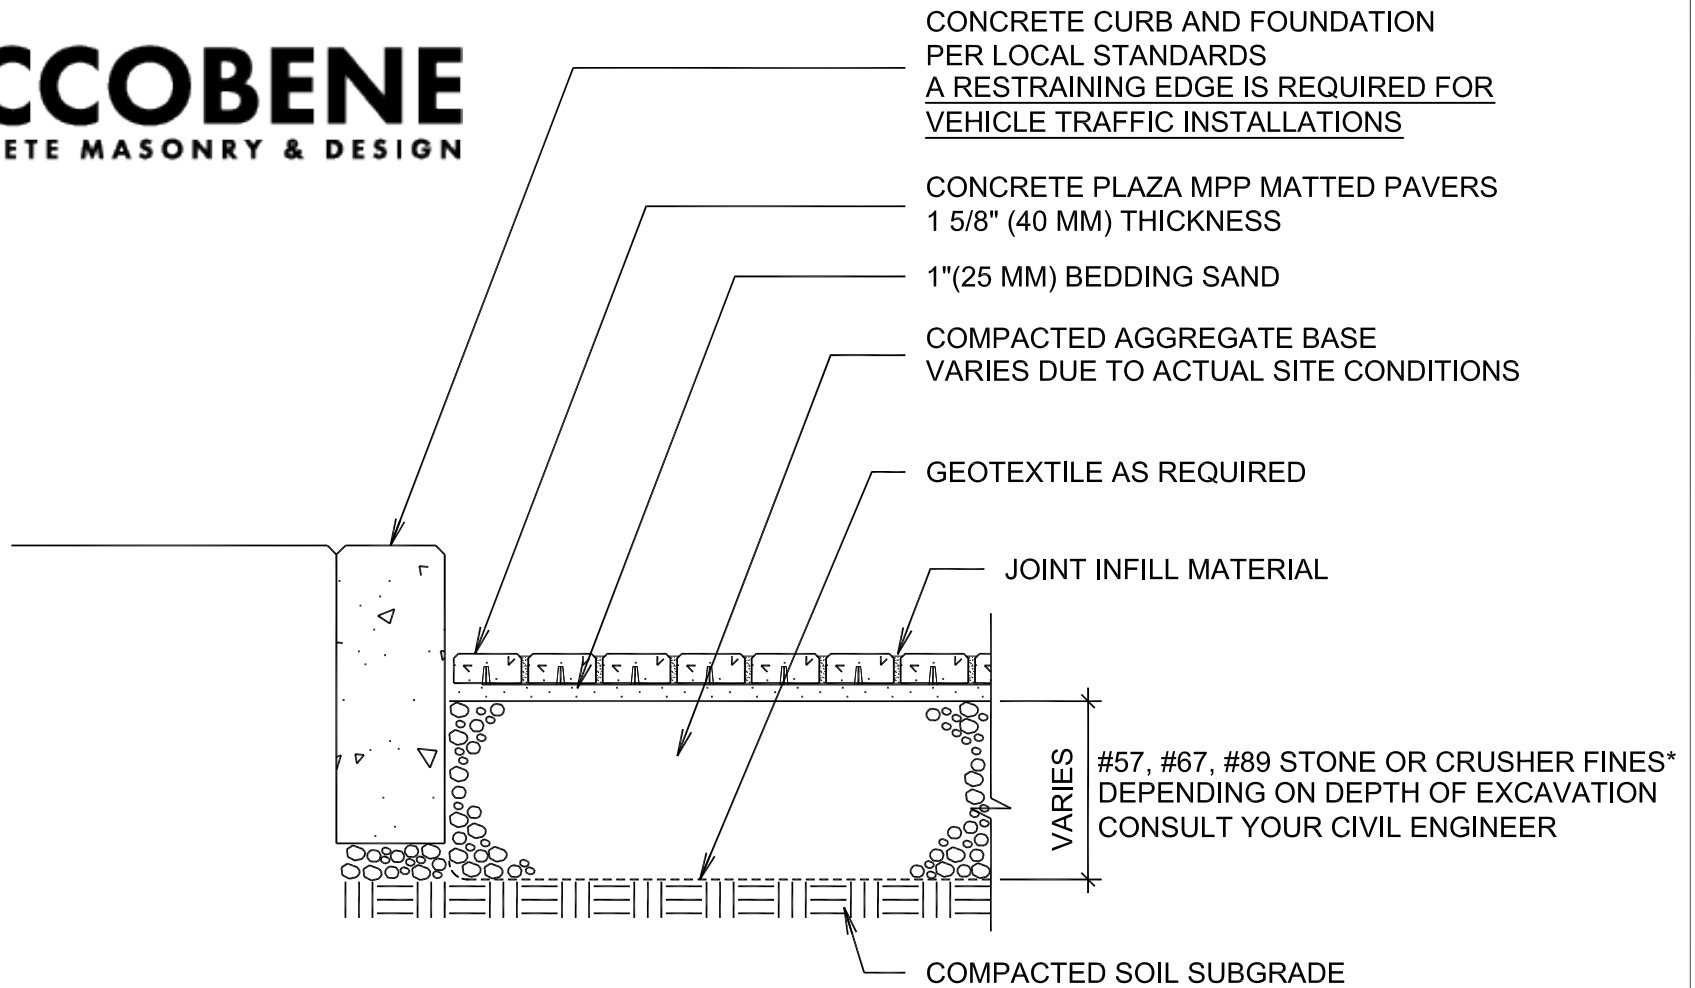

NOTES:

1. DRAIN PIPES BELOW THE BASE MAY BE NECESSARY IN SLOW DRAINING SOIL SUBGRADE.
2. BASE THICKNESS VARIES WITH TRAFFIC, CLIMATE, AND SUBGRADE CONDITIONS. COLDER CLIMATES AND WEAK SOILS MAY REQUIRE THICKER BASES. CONSULT YOUR CIVIL ENGINEER TO DETERMINE BASE THICKNESS.
3. CONSULT YOUR CIVIL ENGINEER FOR GUIDELINES AND SPECIFICATIONS FOR BASE MATERIALS, SUBGRADE SOIL AND BASE COMPACTION.
4. *CRUSHER FINES ARE A UNGRADED BY-PRODUCT OF CRUSHING AND GRADING STONE FOR OTHER USES. THERE IS NO ASTM SPECIFICATION FOR CRUSHER FINES.

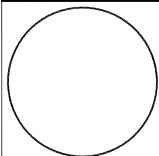

GENERAL GUIDELINES FOR: STREET / PARKING LOT / DRIVEWAY
ON COMPACTED AGGREGATE BASE

DRAWING NO.	2015-04
SCALE	